


**ZONING LEGEND**

- R-1 RURAL RESIDENTIAL DISTRICT
- R-2 SUBURBAN DISTRICT
- R-3 RESIDENTIAL DISTRICT
- R-4 MULTI-FAMILY DISTRICT
- CB GENERAL BUSINESS DISTRICT
- GB GENERAL BUSINESS DISTRICT
- OP OFFICE & PROFESSIONAL DISTRICT
- HI HIGHWAY INTERCHANGE DISTRICT
- CP CENTRAL PROFESSIONAL DISTRICT
- LI LIGHT INDUSTRIAL DISTRICT
- I INDUSTRIAL DISTRICT
- AD AIRPORT DISTRICT OVERLAY
- C CONSERVATION DISTRICT

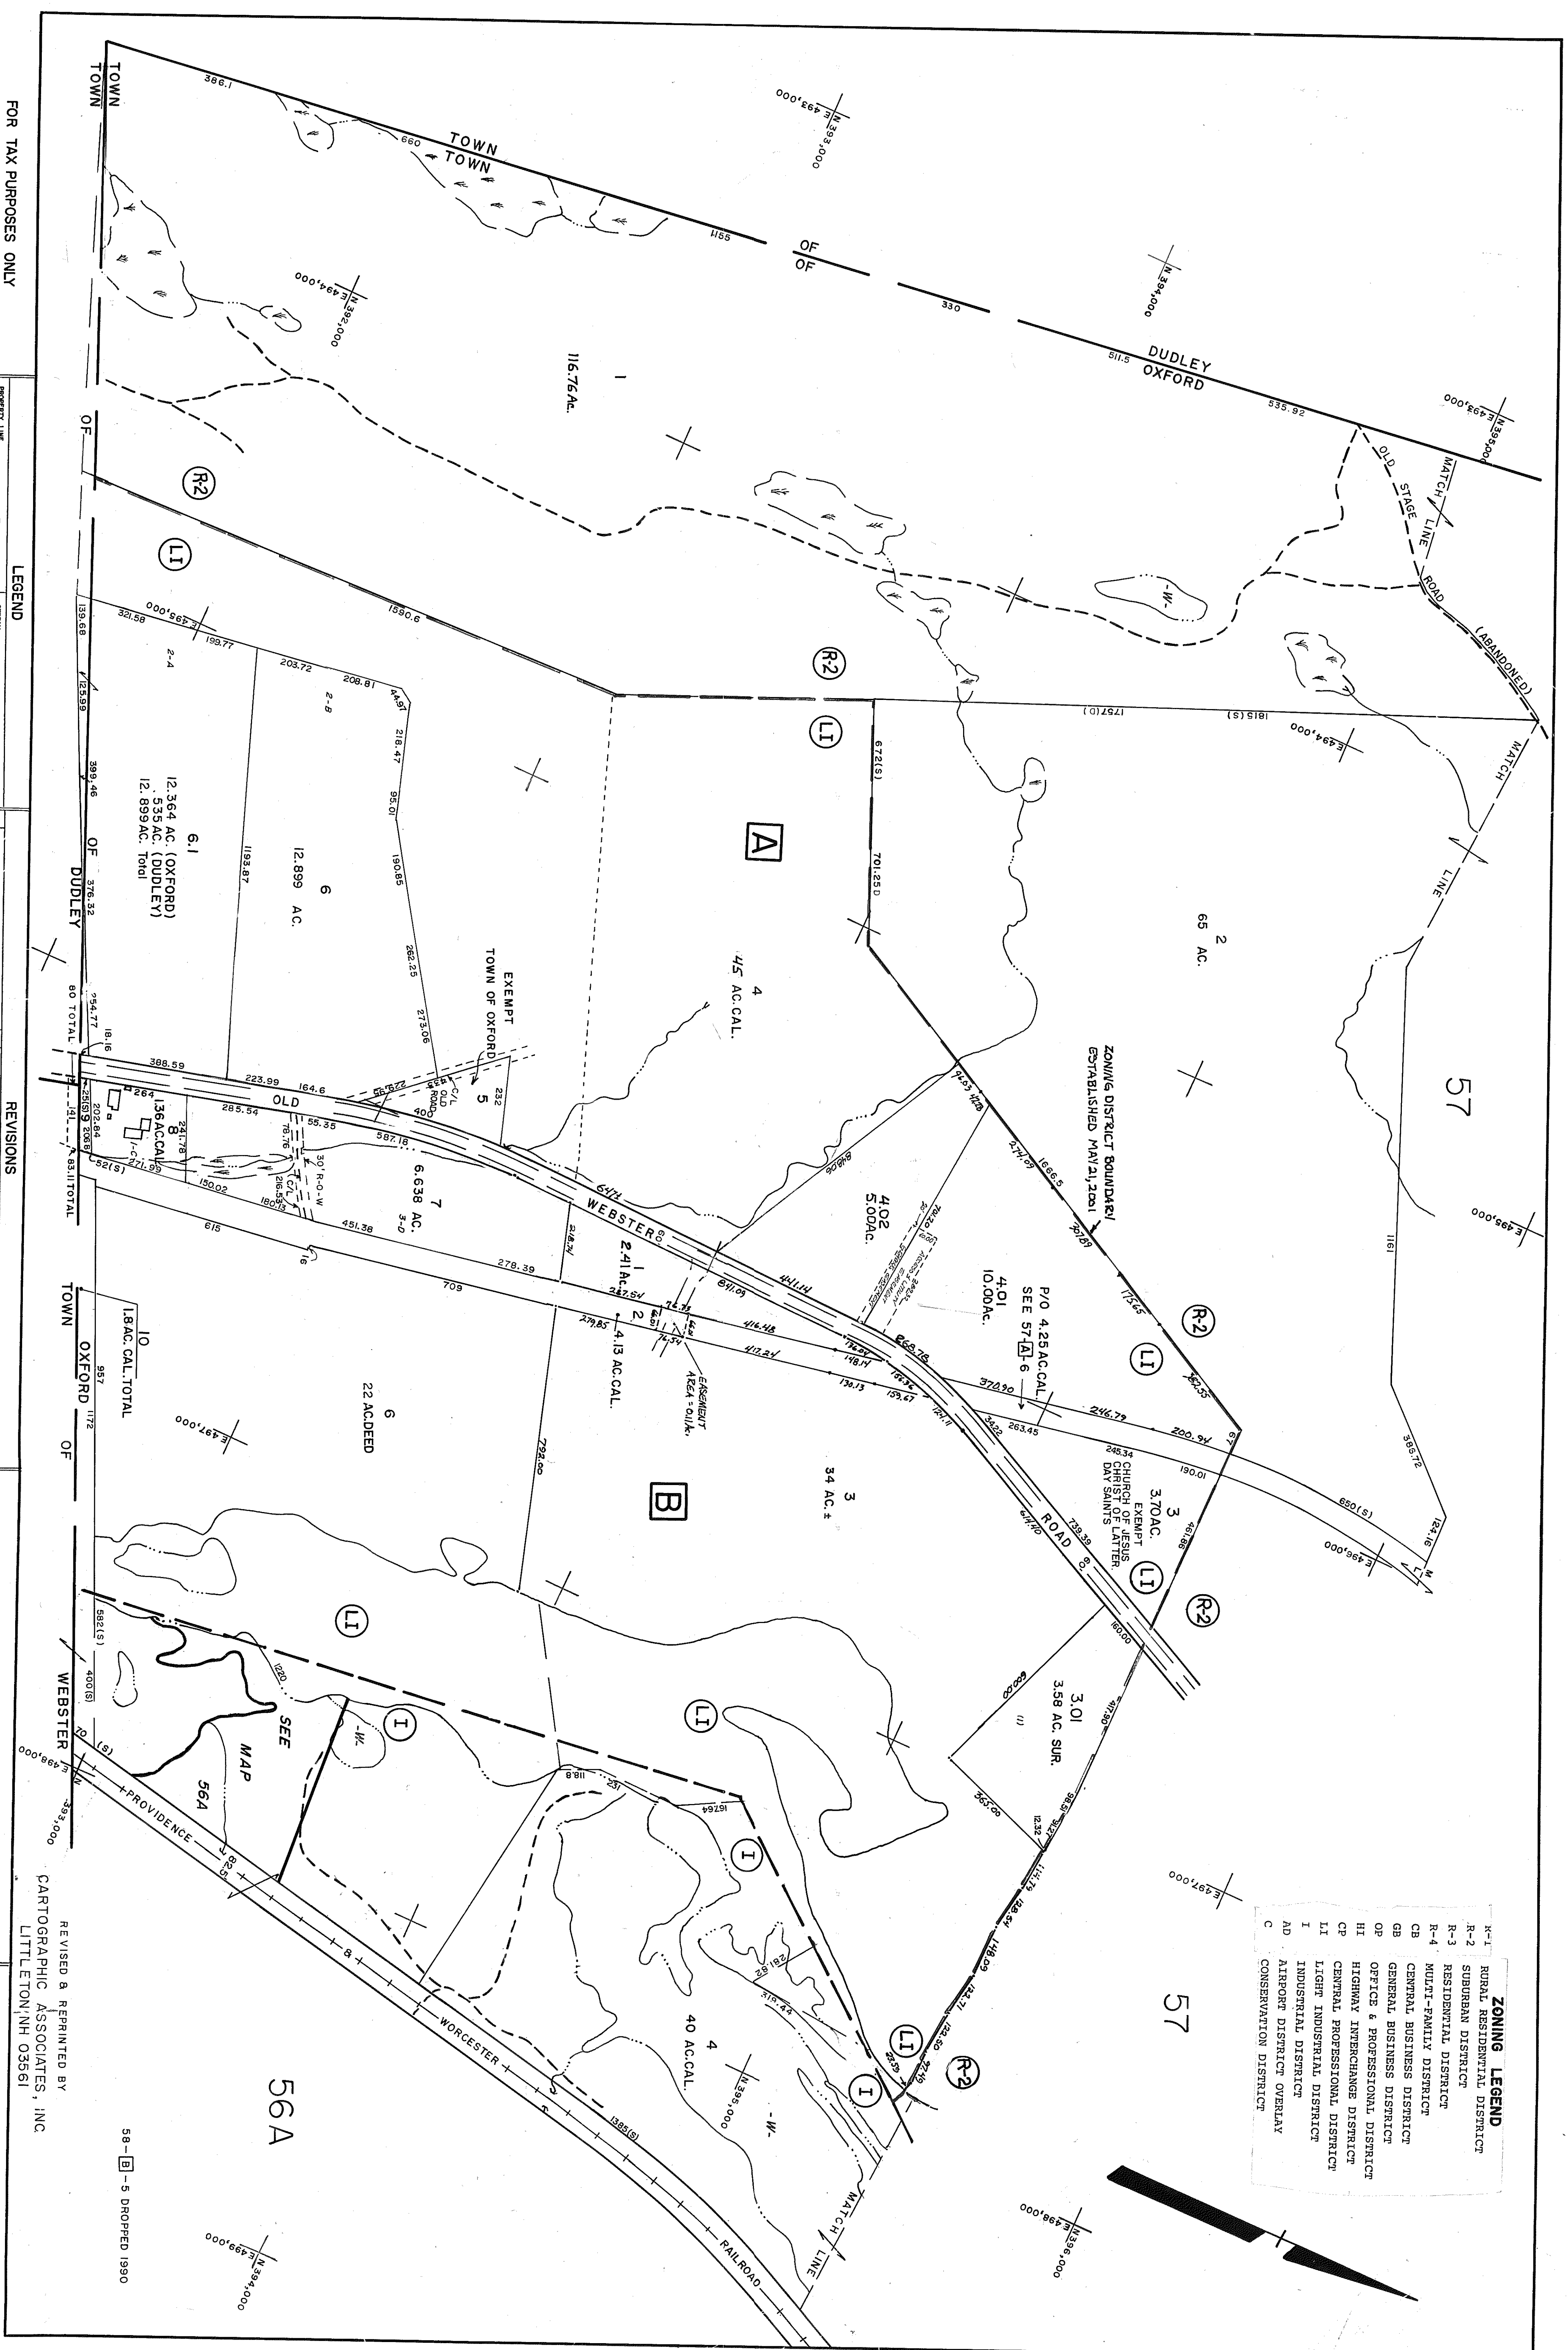

FOR TAX PURPOSES ONLY  
 NOT TO BE USED FOR CONVEYANCE  
 PREPARED BY  
**GENERAL MAPPING INC.**  
 Youngwood, Pa. 15897

**LEGEND**

PROPERTY LINE	SOLID
ORIGINAL LOT LINE	DASHED
EDGE OF HIGHWAY OR ROADWAY	DOTTED
RAILROAD	THICK DASHED
RIGHT-OF-WAY	THICK SOLID
TOWN LINE	THIN SOLID
COUNTY LINE	THIN DASHED

**REVISIONS**

1	GENERAL MAPPING INC. 12-31-75	9	TOWN ENGINEER 3-28-00
2	GENERAL MAPPING INC. 12-31-77	10	TOWN ENGINEER 8-27-01
3	GENERAL MAPPING INC. 12-31-78	11	TOWN ENGINEER 11-24-01
4	GENERAL MAPPING INC. 12-31-79	12	TOWN ENGINEER 10-17-05
5	GENERAL MAPPING INC. 12-31-80	13	
6	GENERAL MAPPING INC. 12-31-81	14	
7	GENERAL MAPPING INC. 12-31-82	15	
8	JAMES W. SMALL COMPANY 11-30-18	16	

**TOWN OF OXFORD**  
 BOARD OF ASSESSORS  
 OXFORD, MASS.

REVISED & REPRINTED BY  
 CARTOGRAPHIC ASSOCIATES, INC.  
 LITTLETON, NH 03561

DATE, AERIAL PHOTOGRAPHY: 4-27-74  
 PHOTO NO.: 2-18  
 DATE, MAP: 9-1-75  
 SCALE: 1" = 200'